




JFRCO, LLC
Real Estate Investments

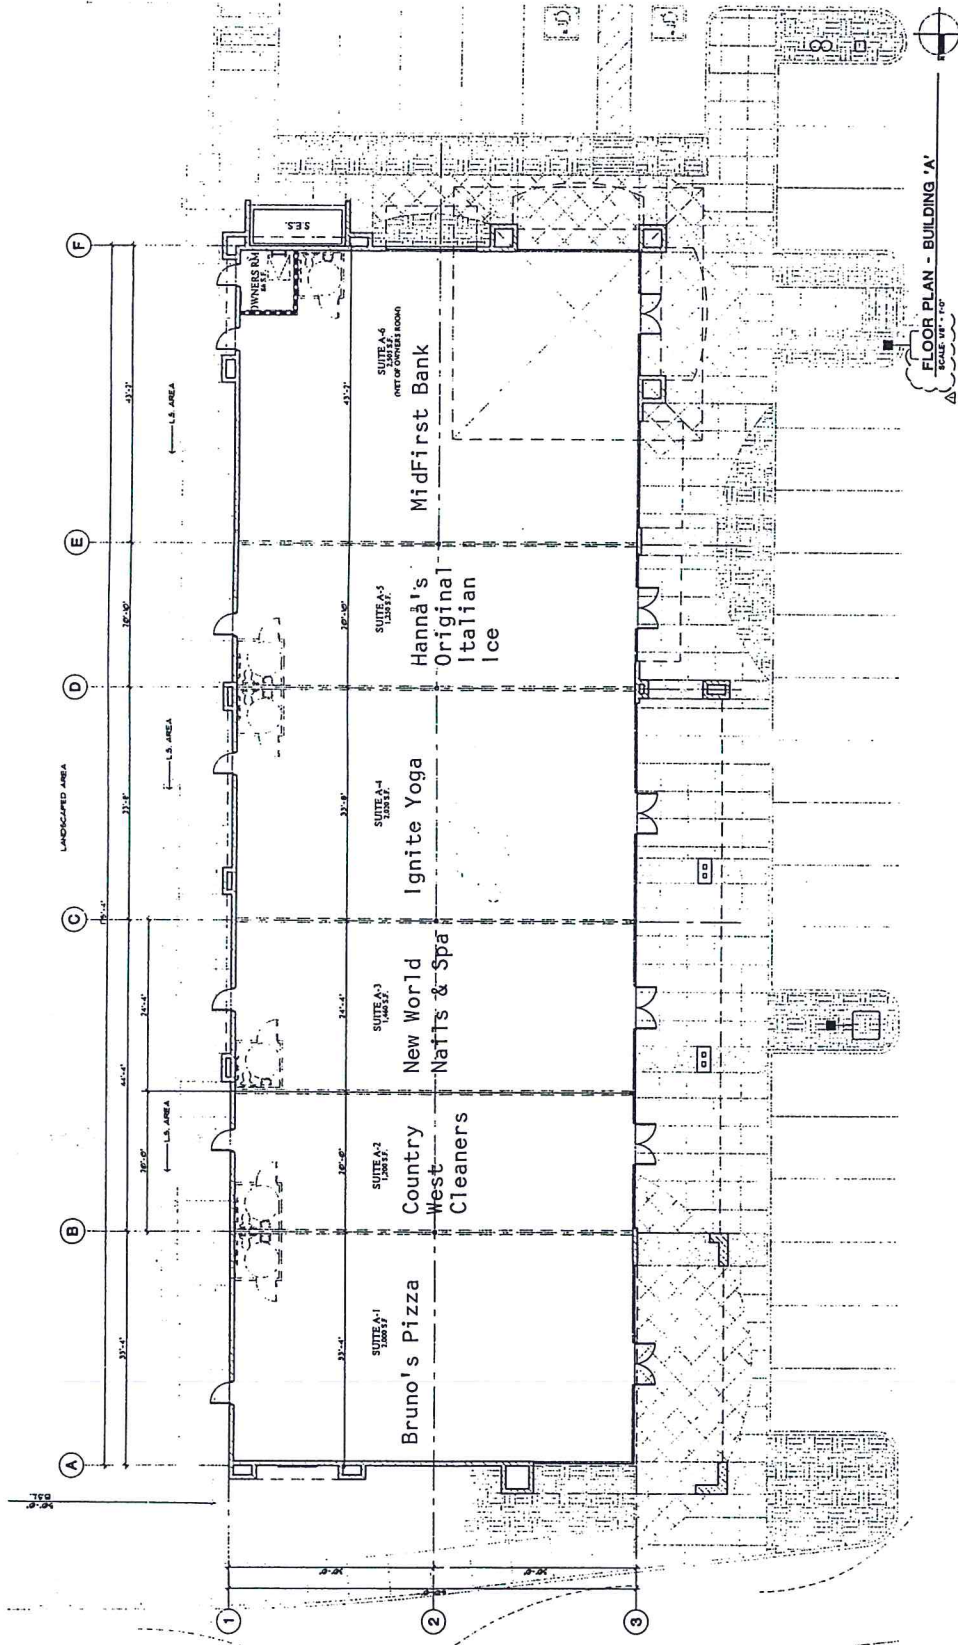

FLOOR PLAN - BUILDING 'A'
SCALE: 1/8" = 1'-0"

SHOPS "A"

BRUNO'S PIZZA, INC.	10,446 S.F.
COUNTRY WEST CLEANERS	A-1 1,995
NEW WORLD NAILS	A-2 1,200
IGNITE YOGA	A-3 1,465
HANNA'S ORIGINAL ITALIAN ICE	A-4 2,028
MIDFIRST BANK	A-5 1,245
	A-6 2,523

HARDSCAPE LEGEND

	SAW CUT COLORED CONCRETE WITH LIGHT BROOK FINISH - DAVIS COLOR "SPANISH GOLD"
	COLORLED CONCRETE WITH SALT FINISH - DAVIS COLOR "SAN DIEGO"
	COLORLED CONCRETE WITH SWEAT FINISH - DAVIS COLOR "SPANISH GOLD"
	LANDSCAPE AREA

Bd
Butler Design Group Inc.
Architects & Planners
5555 East Van Buren St.
Suite 215
Phoenix, Arizona 85008
Phone 602-997-7722
Fax 602-997-7725



SHOPS A & B
PALM VALLEY VILLAGE
LITCHFIELD RD. & INDIAN SCHOOL
GOODYEAR, ARIZONA



PROJECTIONS
▲ CITY COMMENTS START

Title	FLOOR PLAN BUILDING 'A'
Date	6/12/2005
Project number	050416
Drawn by	PH
Checked by	PH
CD#	050416-A11
Design Development	<input type="checkbox"/>
Preparation of Contract Documents	<input type="checkbox"/>
City Submittal	<input type="checkbox"/>
BM Package	<input type="checkbox"/>
Construction Issue	<input type="checkbox"/>
Record Drawings	<input type="checkbox"/>
Sheet Number	