




JFRCO, LLC
Real Estate Investments

Buller Dai Architects
5050 East
Washington
Phoenix, AZ
Phone 6
Fax 6

SHOPS C

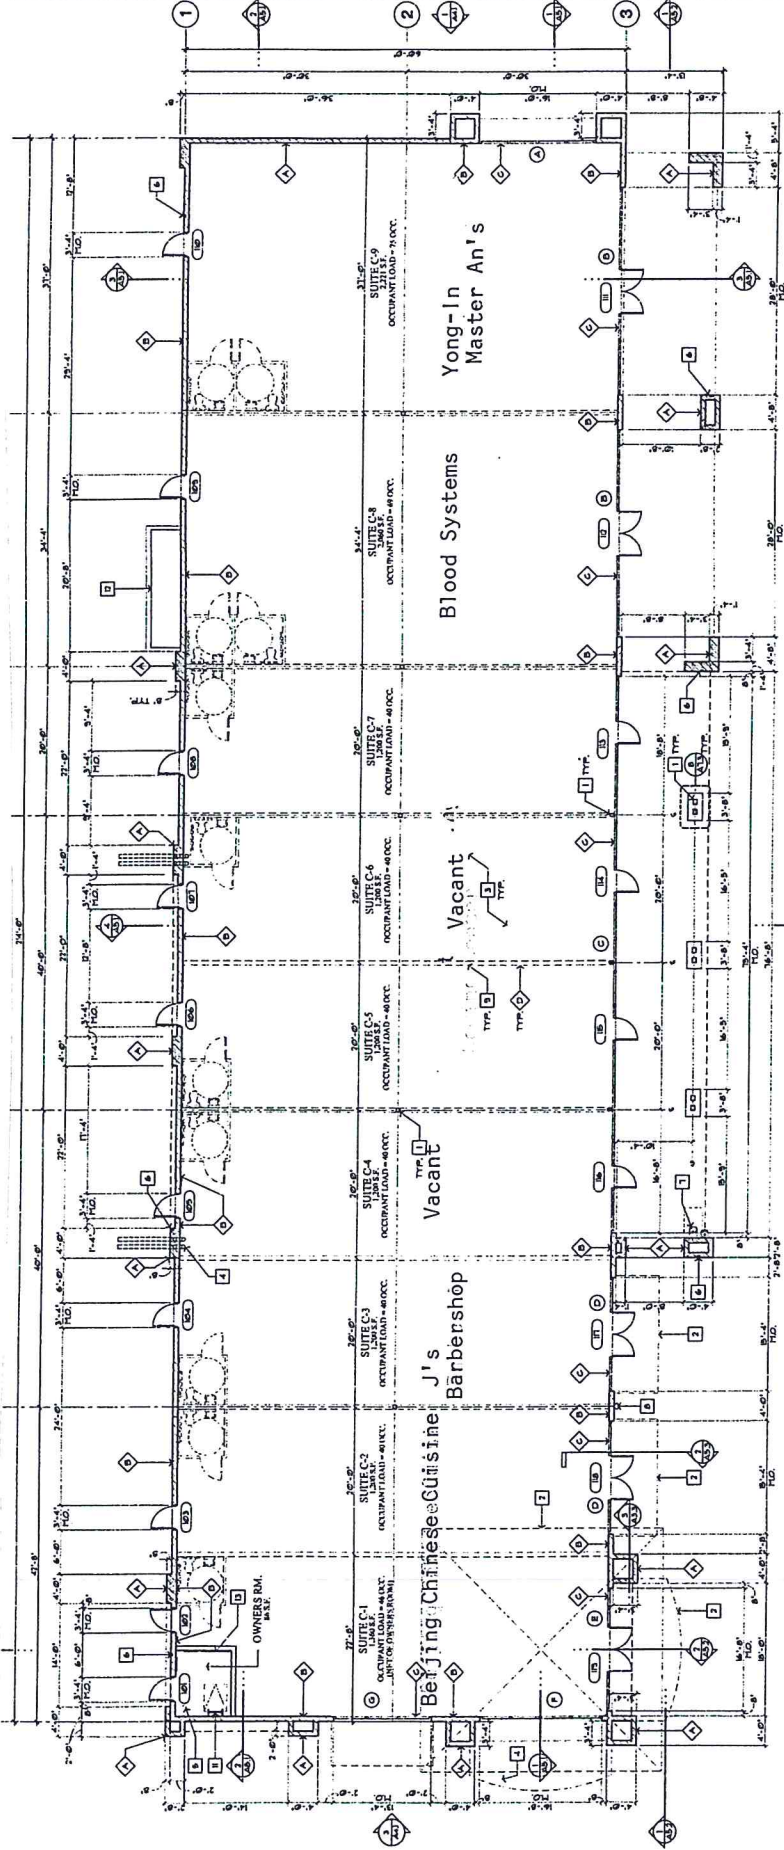

FLOOR PLAN - BUILDING 'C'
SCALE 1/8" = 1'-0"

SHOPS "C"		14,072 S.F.
BEIJING CHINESE CUISINE	C-1/C-2	2,483
J'S BARBERSHOP	C-3	1,200
VACANT	C-4	1,200
VACANT	C5/6/7	3,596
BLOOD SYSTEMS	C-8	2,880
YONG-IN MASTER AN'S	C-9	1,405

- WALL TYPES**
- ① DECORATIVE CMU - SEE ELEVATIONS FOR SIZE & CORING
 - ② BRICK CHILL WALL
 - ③ STOREFRONT GLAZING - SEE A-1
 - ④ METAL STUD WALL TO BOTTOM OF DECK, INSULATED WITH 2" R-13 GYP. BO. TAPED, RAISED AND READY FOR PAINT.
 - ⑤ METAL STUD WALL TO BOTTOM OF DECK.
 - ⑥ METAL STUD WALL TO BOTTOM OF DECK, INSULATED.

- FLOOR PLAN KEYNOTES**
- 1 TUBE STEEL COLUMN - SEE STRUCT. DIAGS.
 - 2 LINE OF CANOPY OR HIGH ROOF ABOVE
 - 3 4" CONCRETE SLAB OVER INS-BASE W/ SMOOTH TROUSL FINISH. REINFORCING SHALL BE PLACED TO BEAR ON ALL BEAMS. REINFORCING SHALL BE PLACED TO BEAR ON ALL BEAMS. REINFORCING SHALL BE PLACED TO BEAR ON ALL BEAMS.
 - 4 FIRE RISER - SEE PLUMBING & FIRE PROTECTION
 - 5 FIRE DEFT. KEY BOX - POINT 3'-0" AFF
 - 6 FIRE DEFT. HOSE CONNECTION
 - 7 FIRE DEFT. HOSE CONNECTION
 - 8 FIRE DEFT. HOSE CONNECTION
 - 9 FIRE EXTINGUISHER ON WALL BRACKET
 - 10 ELEC. SERVICE SECTION ON 4" RAISED CONC. EQUIPMENT PAD
 - 11 ELEC. SERVICE SECTION ON 4" RAISED CONC. EQUIPMENT PAD
 - 12 ELEC. SERVICE SECTION ON 4" RAISED CONC. EQUIPMENT PAD

A